

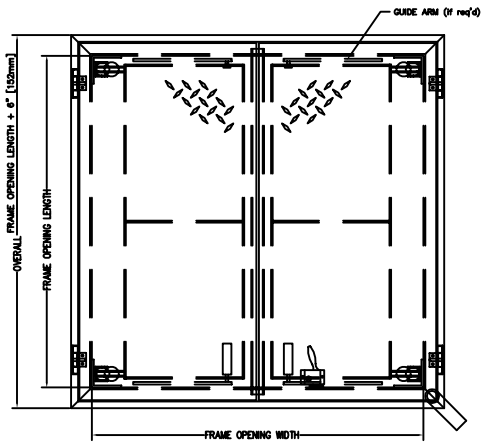
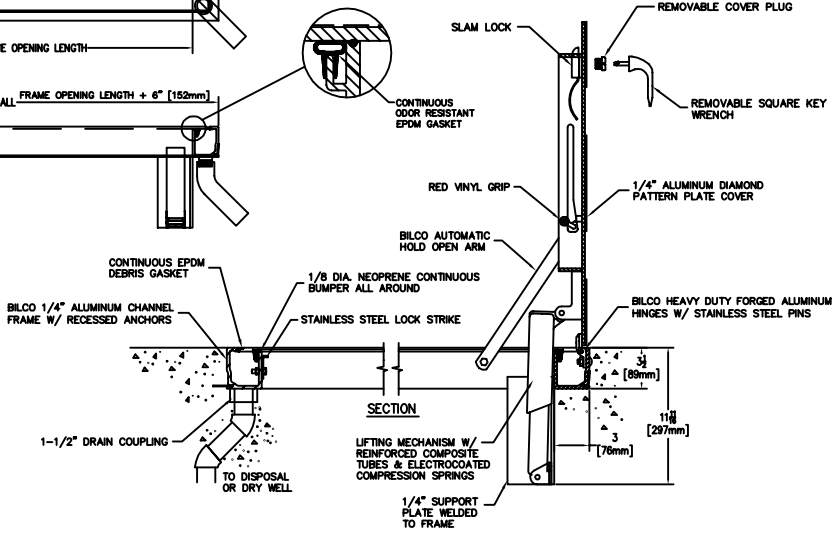
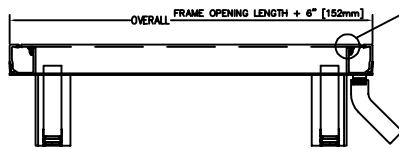


BILCO  
 TYPE J-AL-R  
 SIDEWALK DOOR

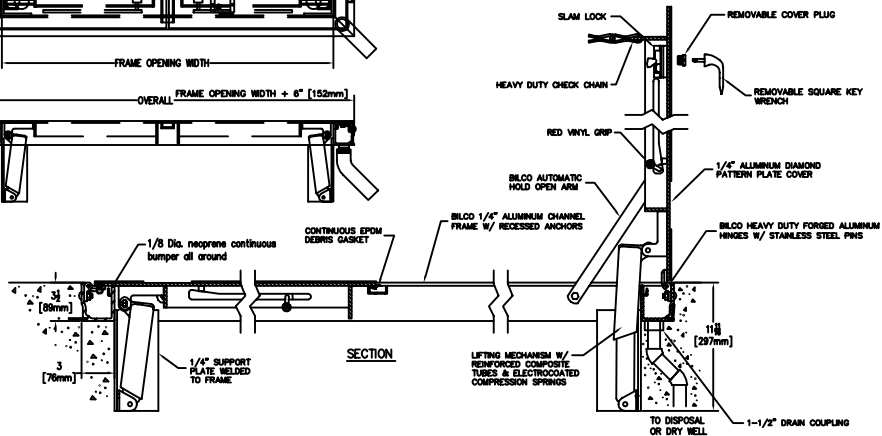

BILCO  
 TYPE JD-AL  
 SIDEWALK DOOR

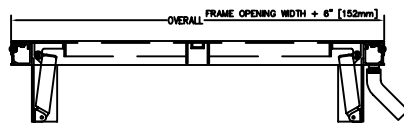

VAULT LIDS  
 NTS



REVISION DATE 6/15/05	DRAWN SED	CHECKED TDK	DISTRICT APPROVED TDK
PLOTTING SCALE NTS	FILE NAME F:\DWGS\DETAILS-2004\HWD-032		DATE APPROVED 6/15/05